


Preliminary Not For Construction

(To confirm on-site alignments and power source location, contact FortisAlberta)

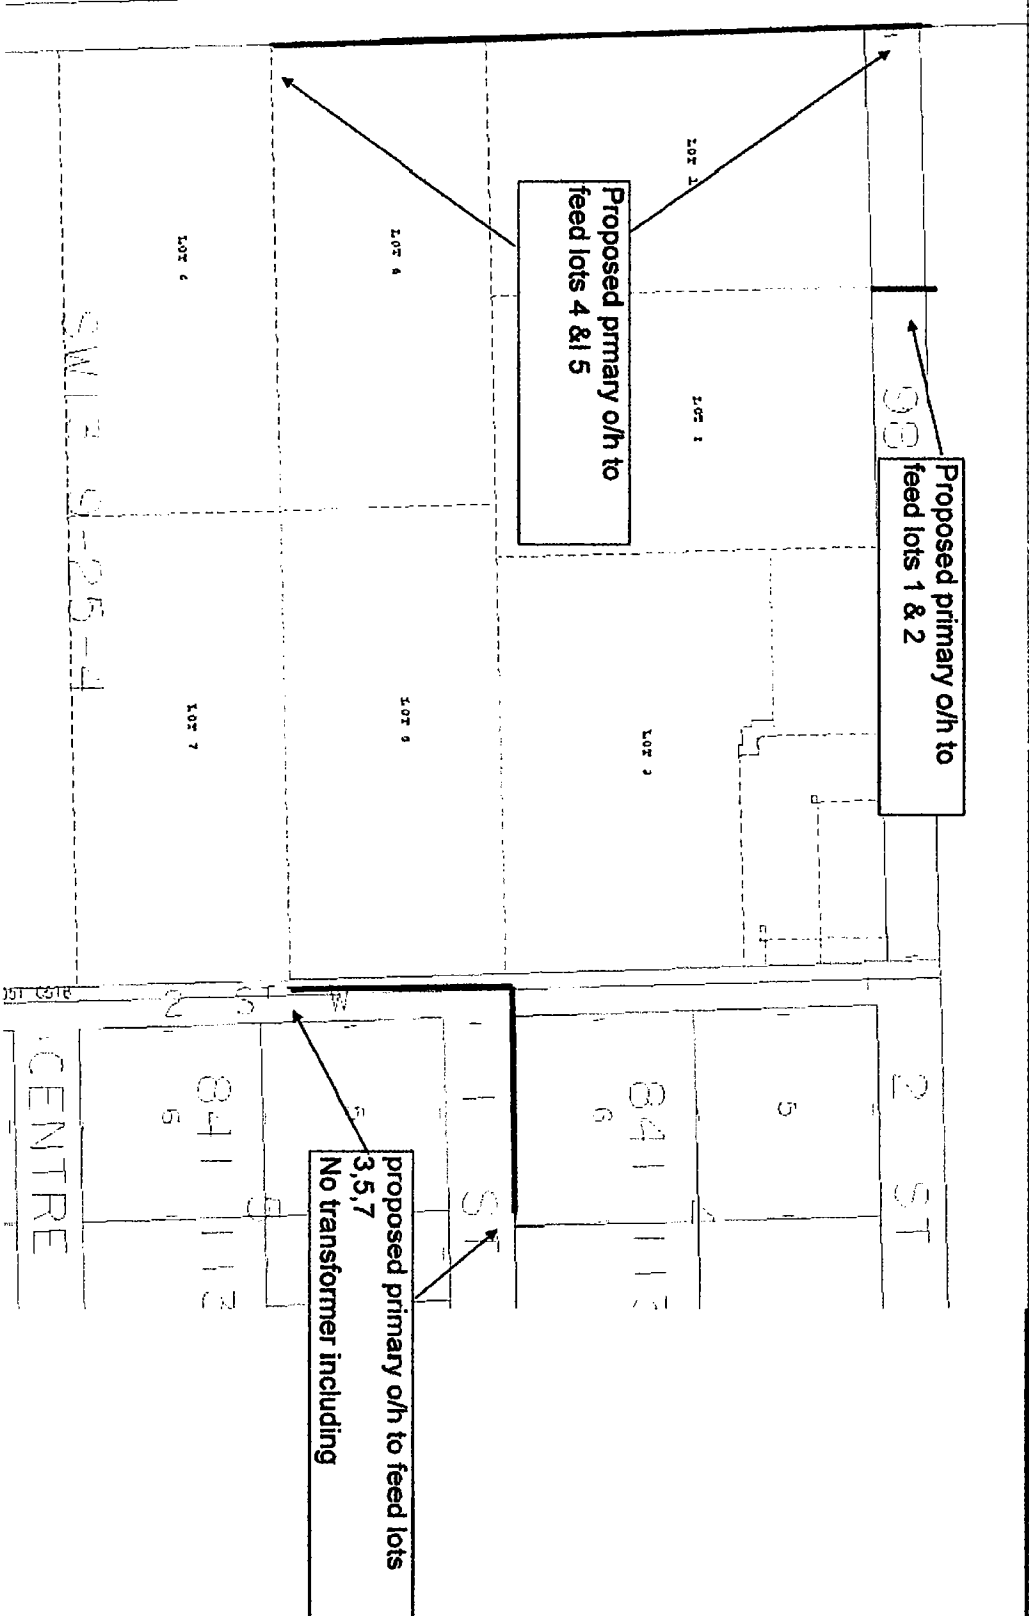

NOTES:
Ballpark design and estimate for 6 lots. No transformers or streetlights included. Primary o/h only.

LEGEND:

Red	—	New Facility
Black	—	Ex. Facility
Green	—	Salvage
Pink	—	Ex. u/g utilities

FORTIS ALBERTA	Designer: C. Hartman	Estimate Print 1.0
	Location:	Date: June 11, 2007 OH#: 2151332